


1 inch = 600 feet
600 300 0 600 Feet

CONWAY VILLAGE FIRE DISTRICT
PIPE BY DIAMETER AND FUNCTION

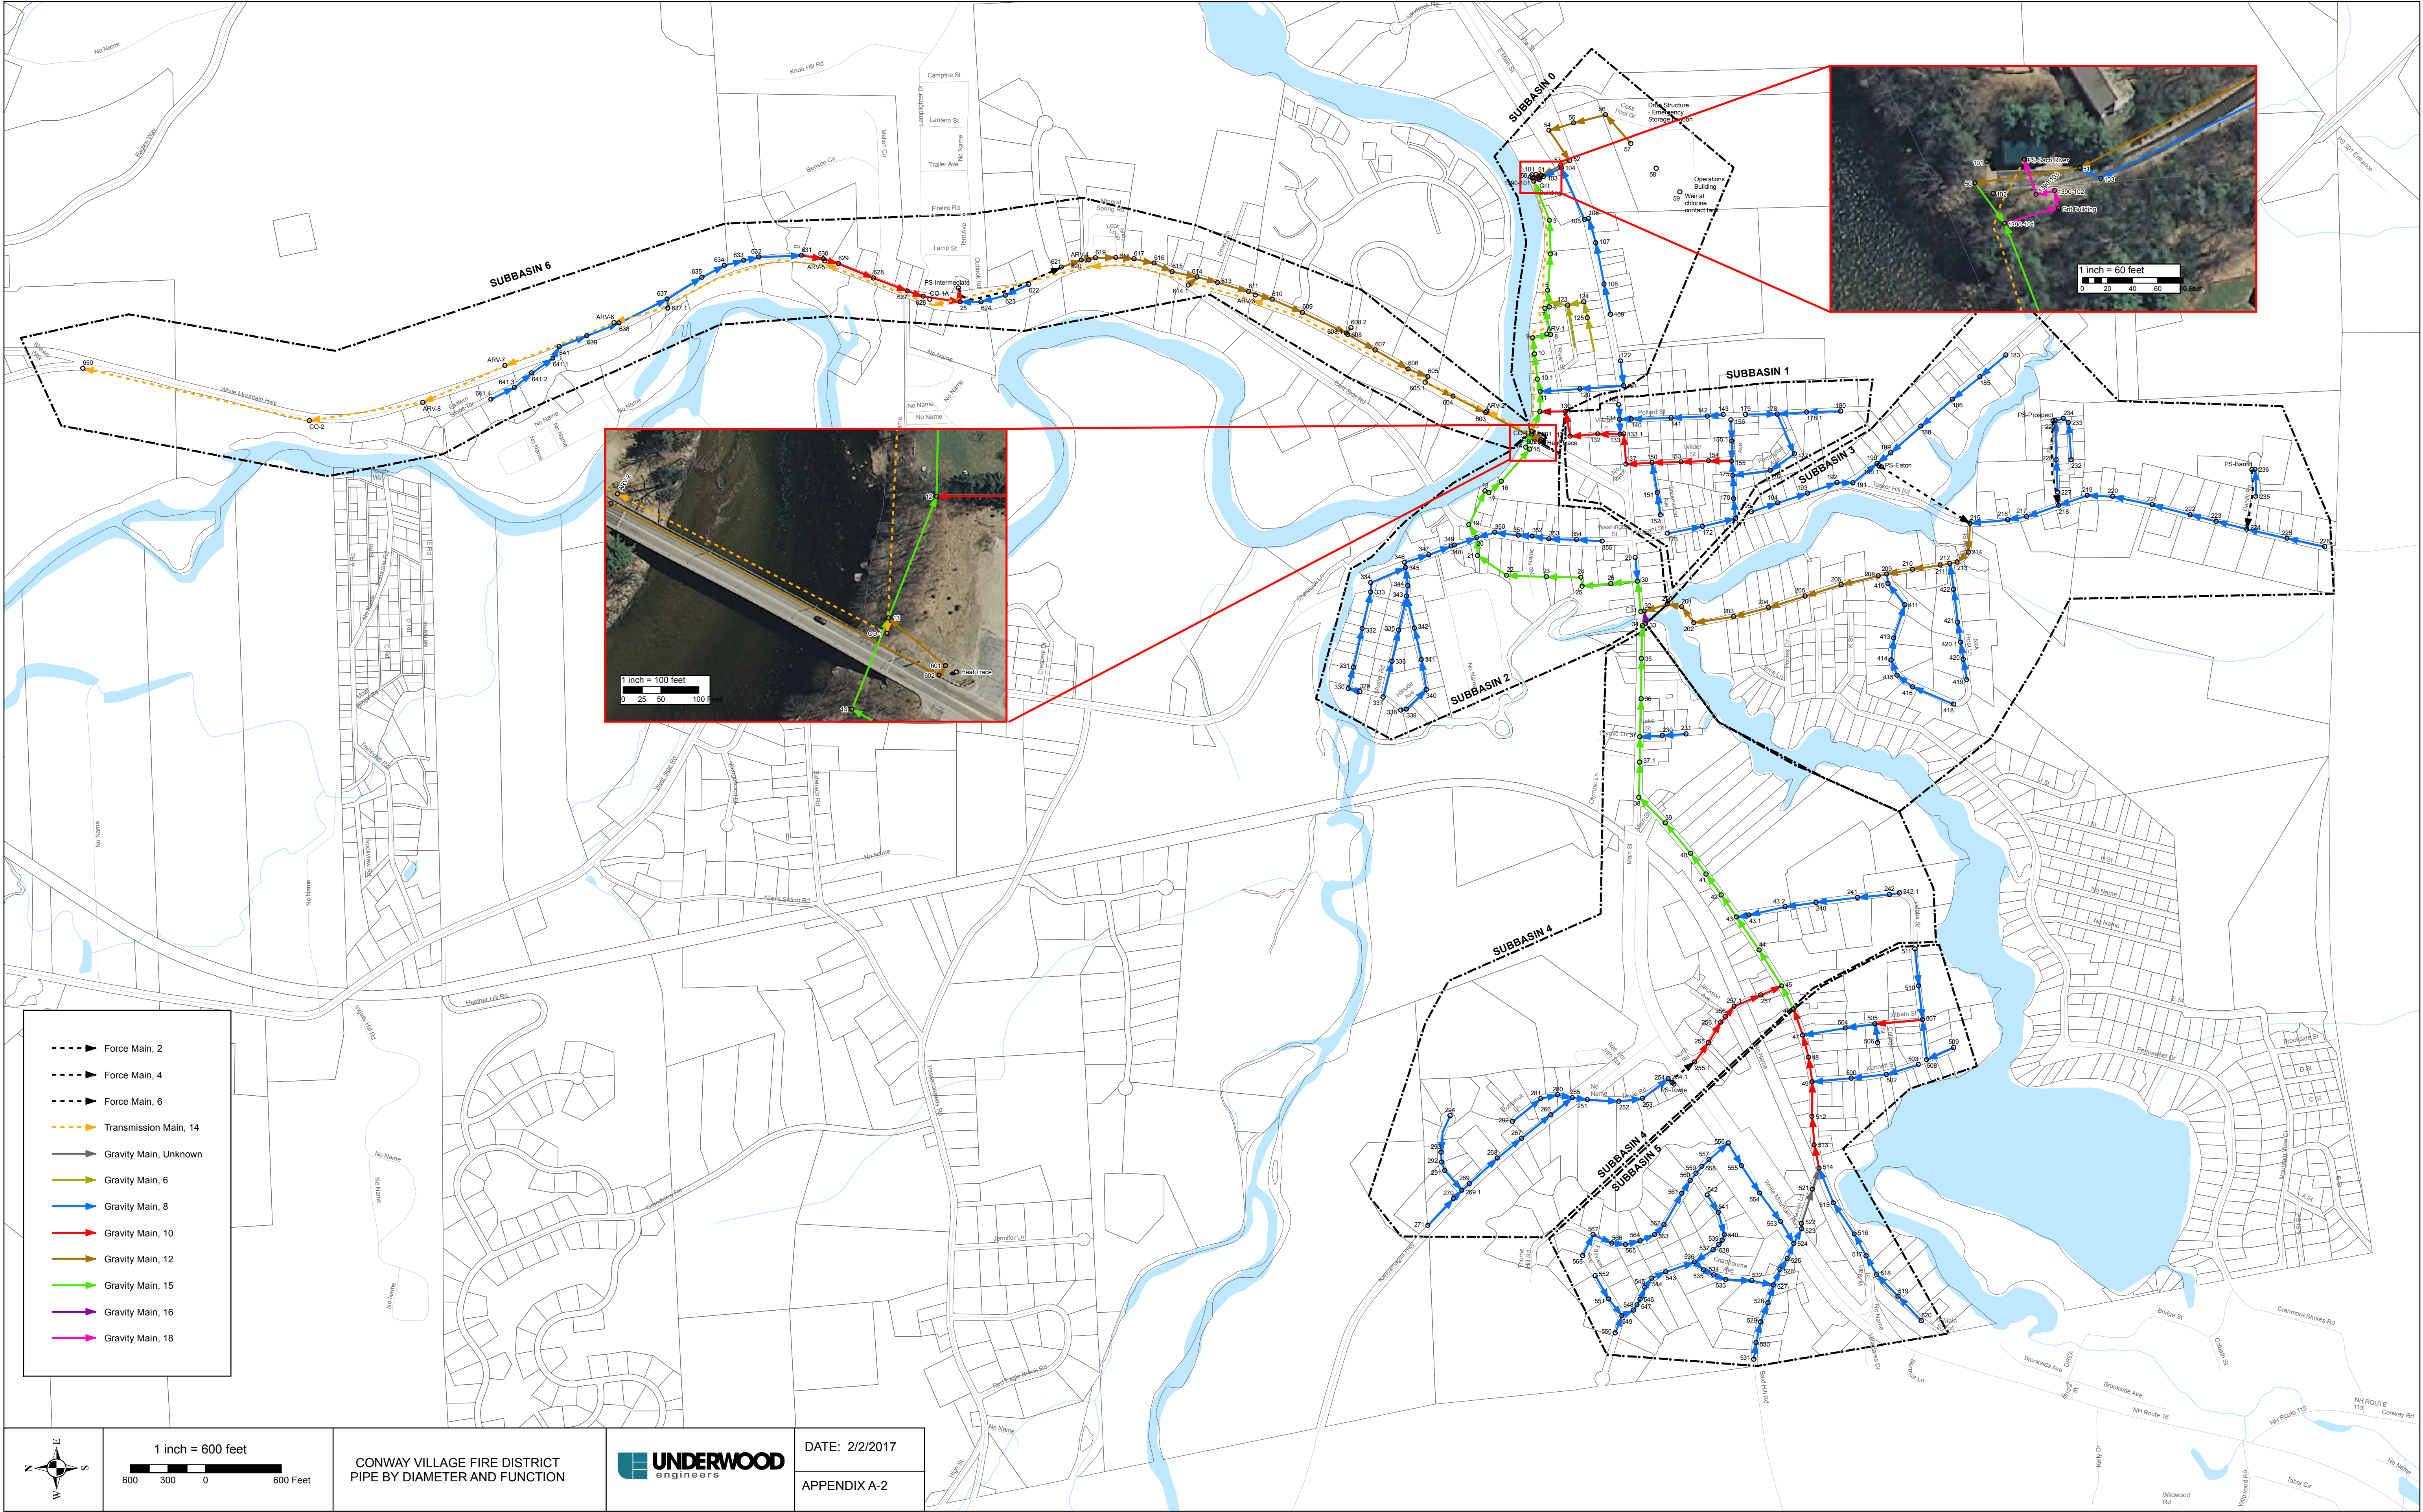

DATE: 2/2/2017
APPENDIX A-2